

1/17/2025

# Opal Marquise Classic with Wing, 30x28

370.127.v3 GL (1/17/2025) - R3

©2011 Art Form Architecture, LLC, all rights reserved. You may not build this design without purchasing a license, even if you make changes. This design may have geographic restrictions.



Art Form Architecture, LLC

603-431-9559



## Dear Builders and Home Buyers,

In addition to our Terms and Conditions (the "Terms"), please be aware of the following:

This design may not yet have Construction Drawings (as defined in the Terms), and is, therefore, only available as a Design Drawing (as defined in the Terms and together with Construction Drawings, "Drawings"). It is possible that during the conversion of a Design Drawing to a final Construction Drawing, changes may be necessary including, but not limited to, dimensional changes. Please see Plan Data Explained on [www.artform.us](http://www.artform.us) to understand room sizes, dimensions and other data provided. We are not responsible for typographical errors.

Art Form Architecture ("Art Form") requires that our home designs be built substantially as designed. Art Form will not be obligated by or liable for use of this design with markups as part of any builder agreement. While we attempt to accommodate where possible and reasonable, and where the changes do not denigrate our design, any and all changes to Drawings must be approved in writing by Art Form. It is recommended that you have your Drawing updated by Art Form prior to attaching any Drawing to any builder agreement. Art Form shall not be responsible for the misuse of or unauthorized alterations to any of its Drawings.

### Facade Changes:

- To maintain design integrity, we pay particular attention to features on the front facade, including but not limited to door surrounds, window casings, finished porch column sizes, and roof friezes. While we may allow builders to add their own flare to aesthetic elements, we don't allow our designs to be stripped of critical details. Any such alterations require the express written consent of Art Form.
- Increasing ceiling heights usually requires adjustments to window sizes and other exterior elements.

### Floor plan layout and/or Structural Changes:


- Structural changes always require the express written consent of Art Form
- If you wish to move or remove walls or structural elements (such as removal of posts, increases in house size, ceiling height changes, addition of dormers, etc), please do not assume it can be done without other additional changes (even if the builder or lumber yard says you can).

1/17/2025

# Opal Marquise Classic with Wing, 30x28

370.127.v3 GL (1/17/2025) - R3

©2011 Art Form Architecture, LLC, all rights reserved. You may not build this design without purchasing a license, even if you make changes. This design may have geographic restrictions.

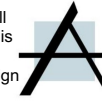

Art Form Architecture, LLC

603-431-9559




©2011 Art Form Architecture, LLC  
Opal Marquise Classic with Wing, 30x28 370.127.v3 GL

# Opal Marquise Classic with Wing, 30x28


370.127.v3 GL (1/17/2025) - R3

©2011 Art Form Architecture, LLC, all rights reserved. You may not build this design without purchasing a license, even if you make changes. This design may have geographic restrictions.

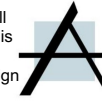

Art Form Architecture, LLC

603-431-9559

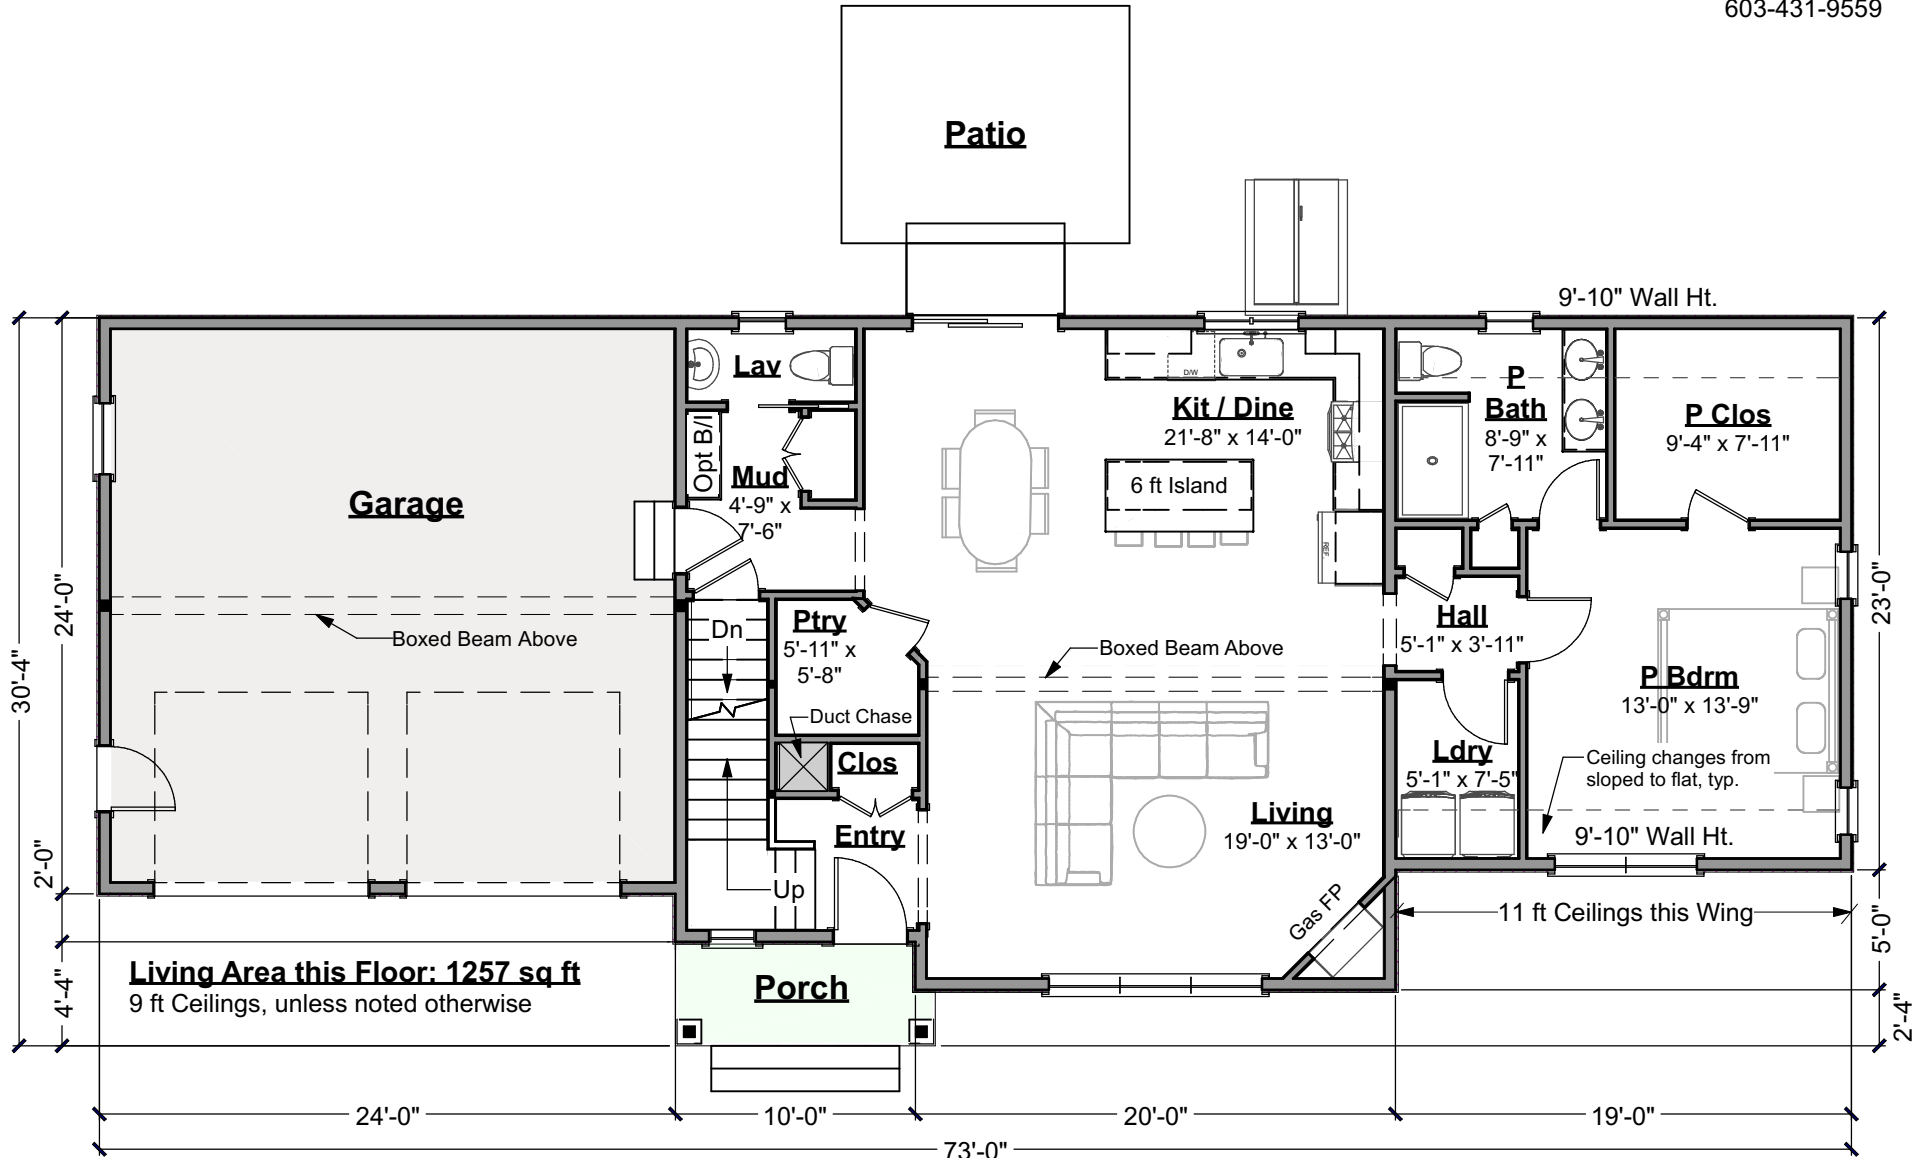

**First Floor Plan**  
Scale: 1/8" = 1'-0"

1/17/2025



603-431-9559




1/17/2025

# Opal Marquise Classic with Wing, 30x28


370.127.v3 GL (1/17/2025) - R3

©2011 Art Form Architecture, LLC, all rights reserved. You may not build this design without purchasing a license, even if you make changes. This design may have geographic restrictions.

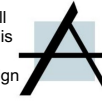

Art Form Architecture, LLC

603-431-9559

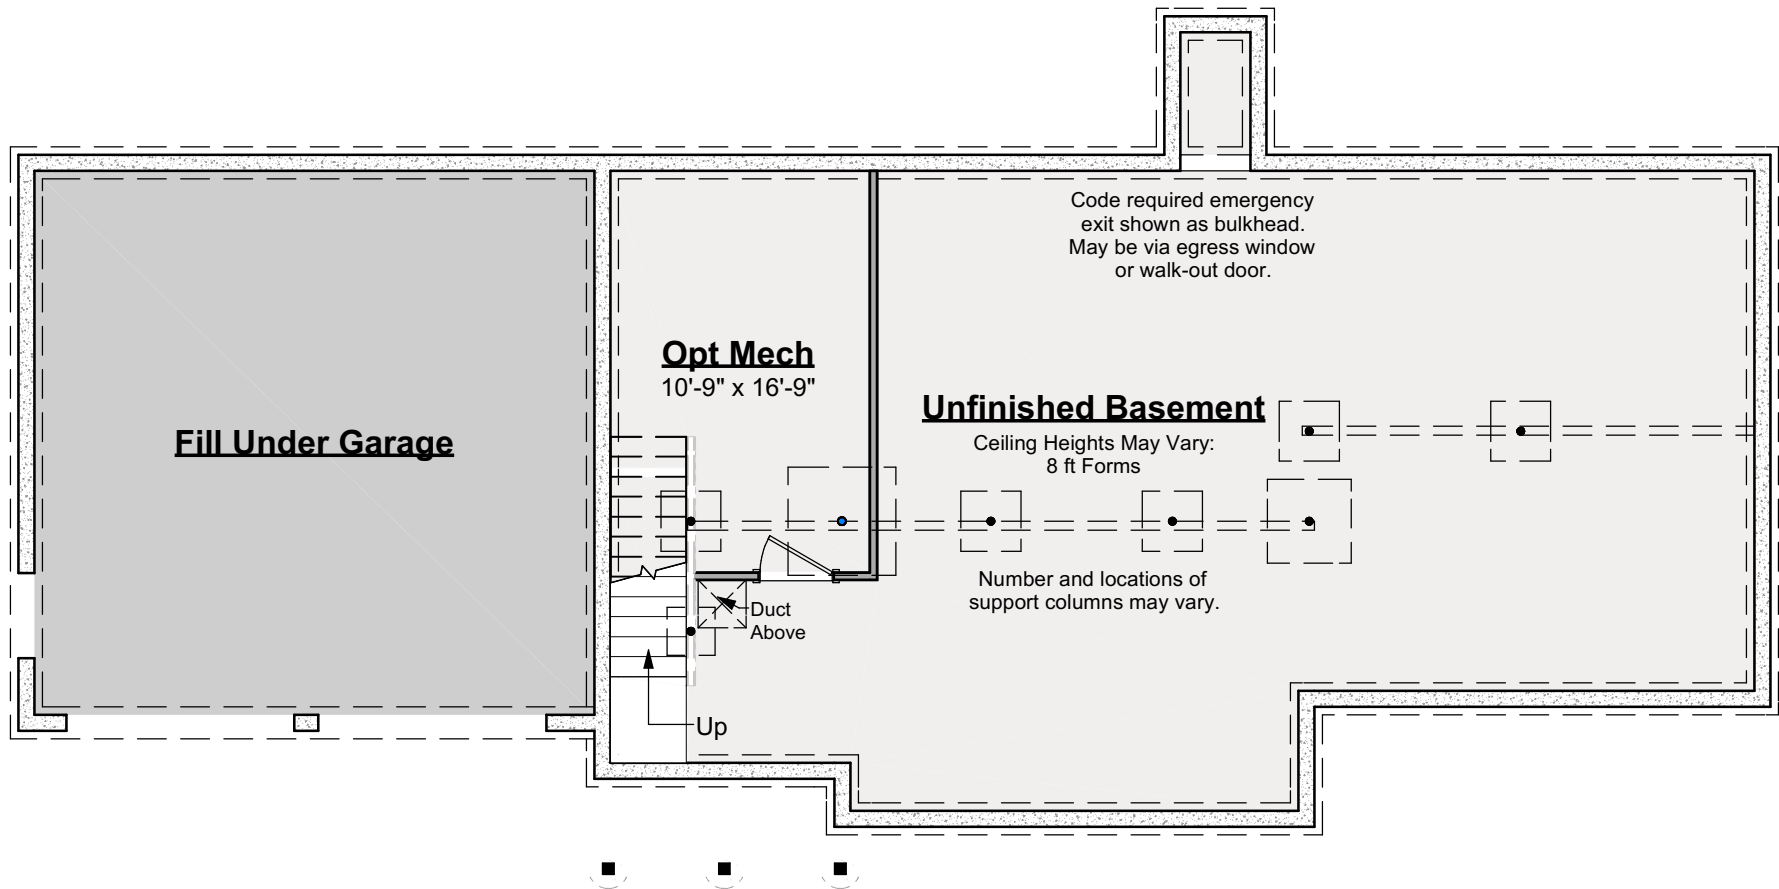

**Foundation Plan**  
Scale: 1/8" = 1'-0"

1/17/2025

# Opal Marquise Classic with Wing, 30x28

370.127.v3 GL (1/17/2025) - R3

©2011 Art Form Architecture, LLC, all rights reserved. You may not build this design without purchasing a license, even if you make changes. This design may have geographic restrictions.



Art Form Architecture, LLC

603-431-9559



**Front Elevation**  
Scale: 1/8" = 1'-0"

1/17/2025

# Opal Marquise Classic with Wing, 30x28

370.127.v3 GL (1/17/2025) - R3

©2011 Art Form Architecture, LLC, all rights reserved. You may not build this design without purchasing a license, even if you make changes. This design may have geographic restrictions.



Art Form Architecture, LLC

603-431-9559



**Right Elevation**  
Scale: 1/8" = 1'-0"



1/17/2025

# Opal Marquise Classic with Wing, 30x28

370.127.v3 GL (1/17/2025) - R3

©2011 Art Form Architecture, LLC, all rights reserved. You may not build this design without purchasing a license, even if you make changes. This design may have geographic restrictions.



Art Form Architecture, LLC

603-431-9559



**Rear Elevation**  
Scale: 1/8" = 1'-0"



1/17/2025

# Opal Marquise Classic with Wing, 30x28

370.127.v3 GL (1/17/2025) - R3

©2011 Art Form Architecture, LLC, all rights reserved. You may not build this design without purchasing a license, even if you make changes. This design may have geographic restrictions.



Art Form Architecture, LLC

603-431-9559



**Left Elevation**  
Scale: 1/8" = 1'-0"